
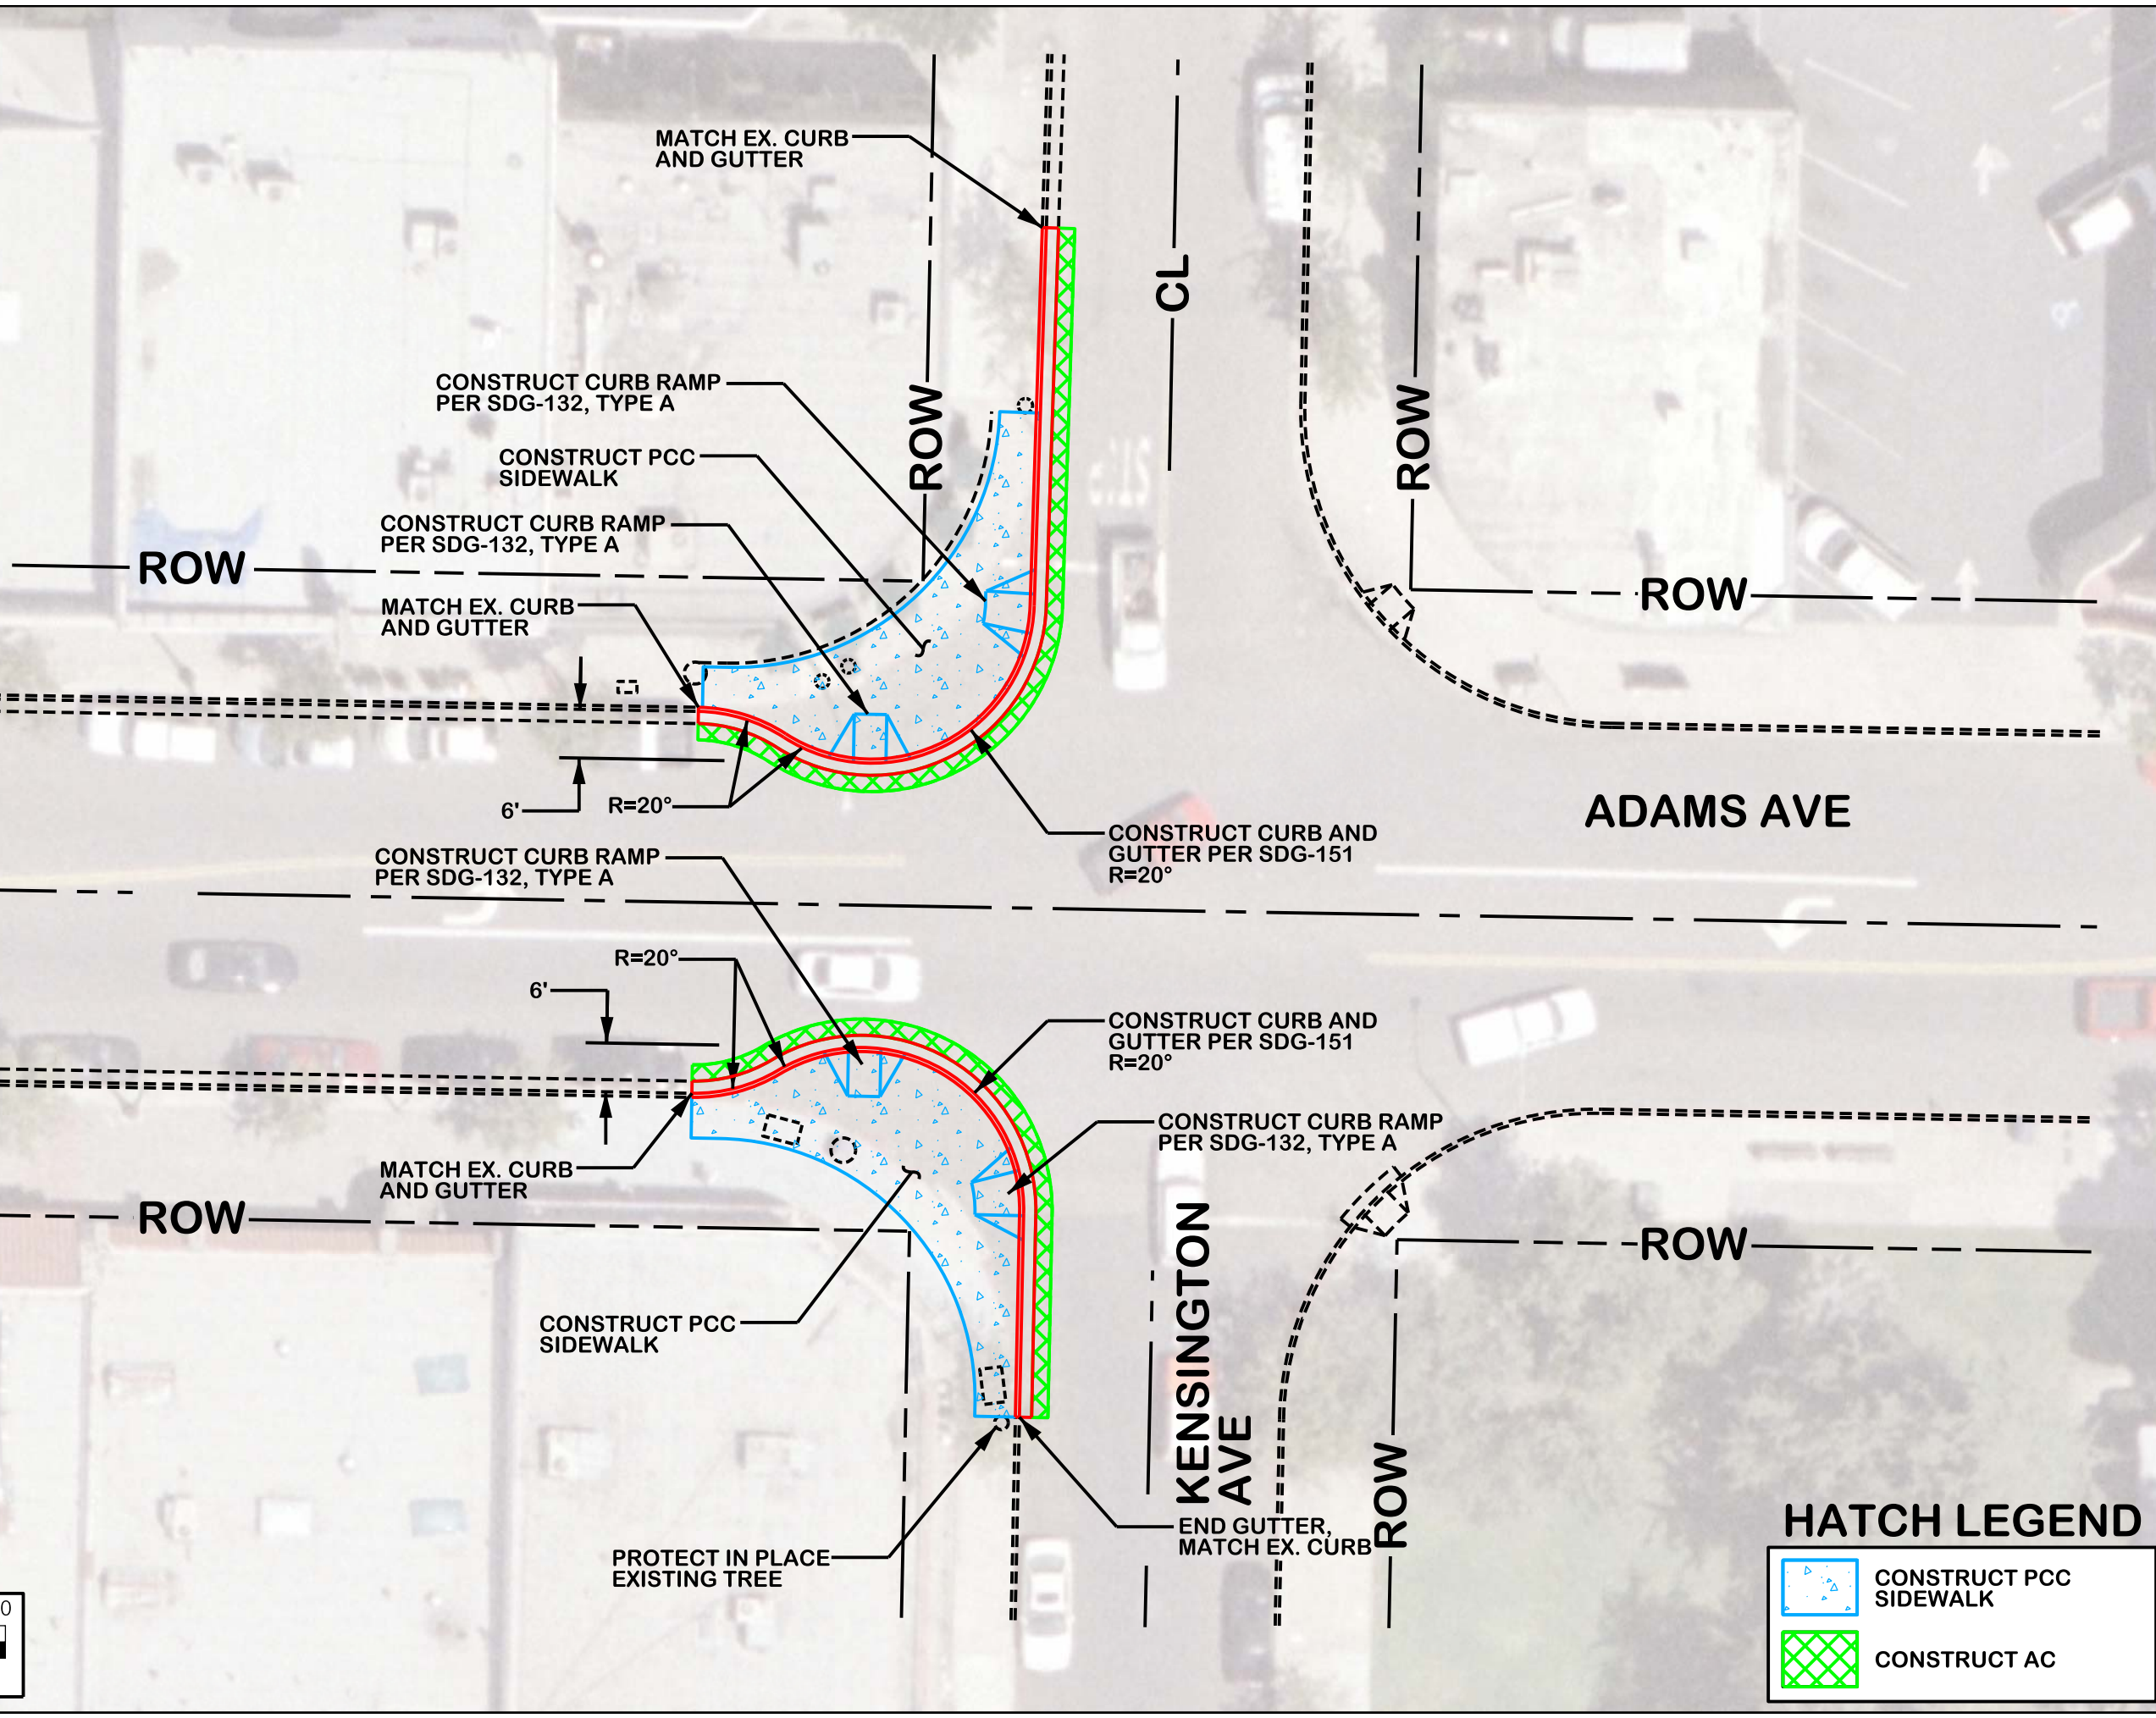


1" = 20'
SIDEWALKS
9/2/15
TURNER
Ortho Photo by SANGIS
**ADAMS AVENUE AND
KENSINGTON AVE
CONSTRUCTION SHEET**
SHEET 1 OF 2

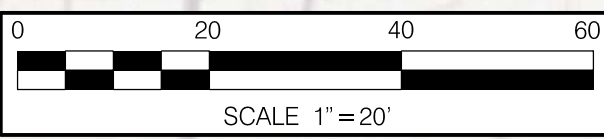

HATCH LEGEND	
	CONSTRUCT PCC SIDEWALK
	CONSTRUCT AC